


3 REAR ELEVATION  
SCALE: 1/8" = 1'-0"

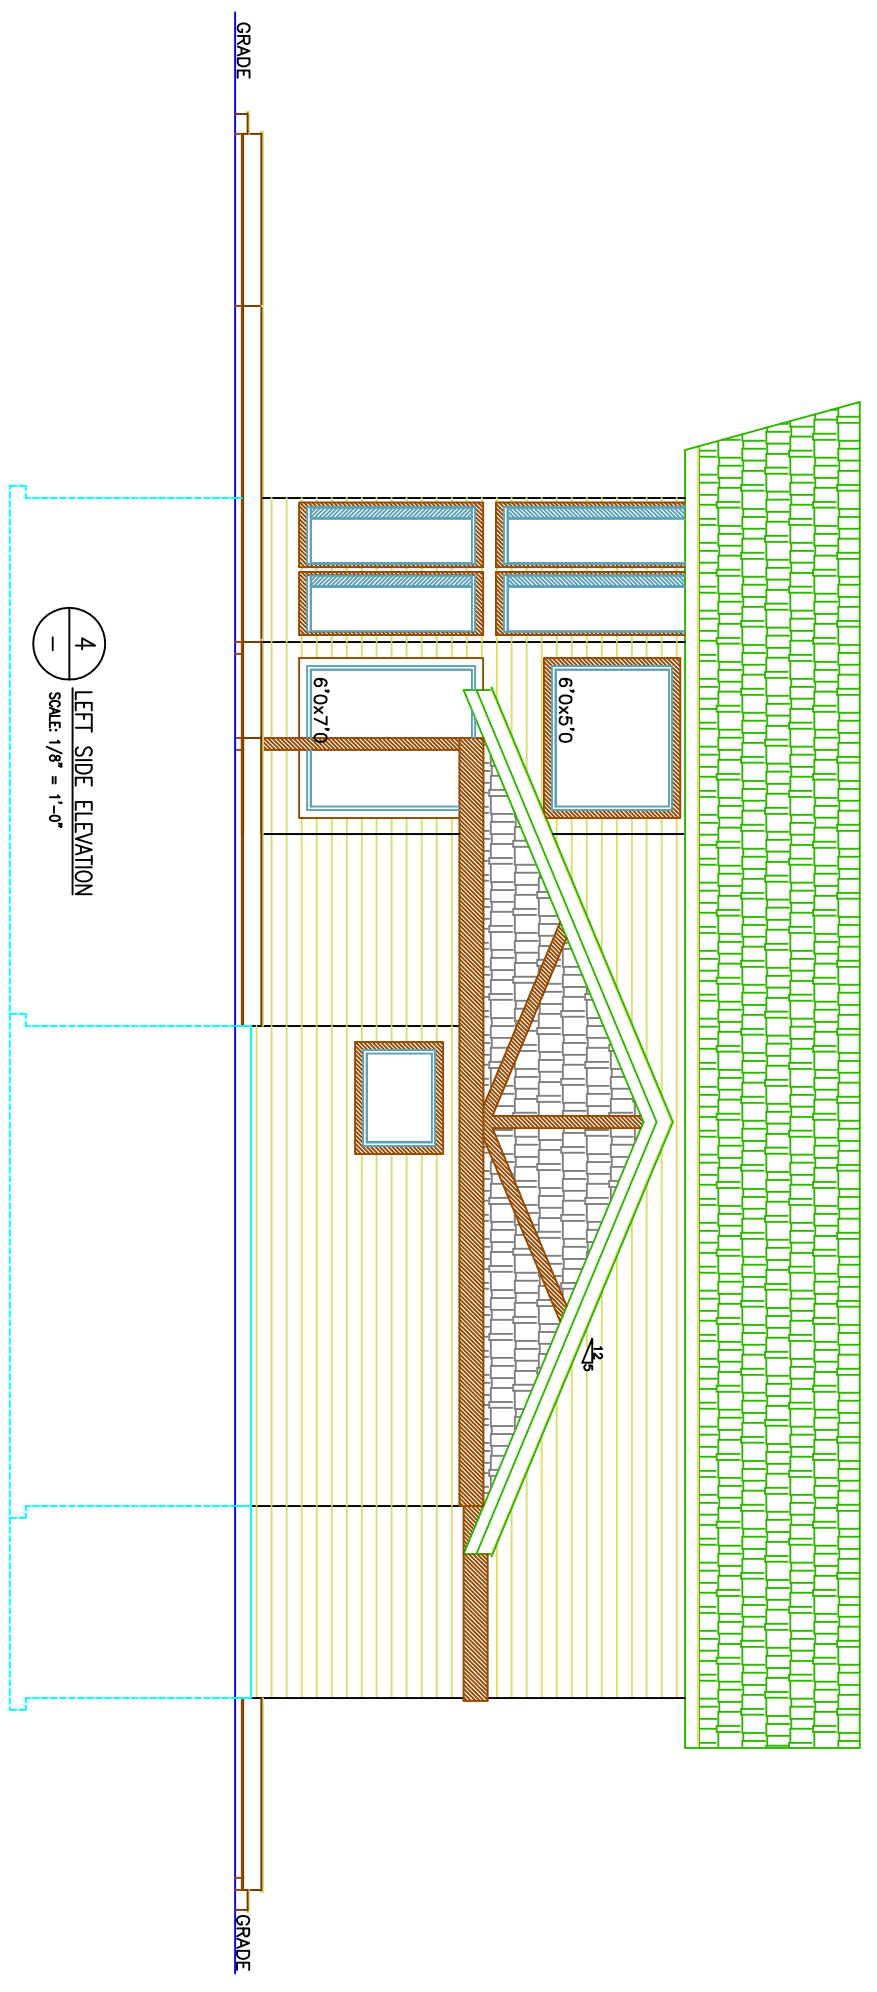

4 LEFT SIDE ELEVATION  
SCALE: 1/8" = 1'-0"

DATE	REV.	DESCRIPTION	DATE	REV.	DESCRIPTION
03/08/08	0	ISSUED FOR WEBSITE			
DRAWN FOR: CANADIAN CUSTOM TIMBERS LTD.					
DRAWN BY: CATHY ERNST DRAFTING SERVICES					
SCALE	DATE	CHKD.	TITLE	PROJECT	SHEET No.
1/8" = 1'-0"	03/08/08		ELEVATIONS	THE "THUNDER VIEW"	A8
DRAWN	PROJECT No.		SINGLE FAMILY DWELLING	YOUR PROPERTY	
CEE	07-CCTL1			YOUR CITY	